



P-LUCE/VELTOSTI/VENTLOSTI/ROHANGANGSLICHT/OPENING IN WIDTH

P-LUCE/VELTOSTI/VENTLOSTI/ROHANGANGSLICHT/OPENING IN WIDTH


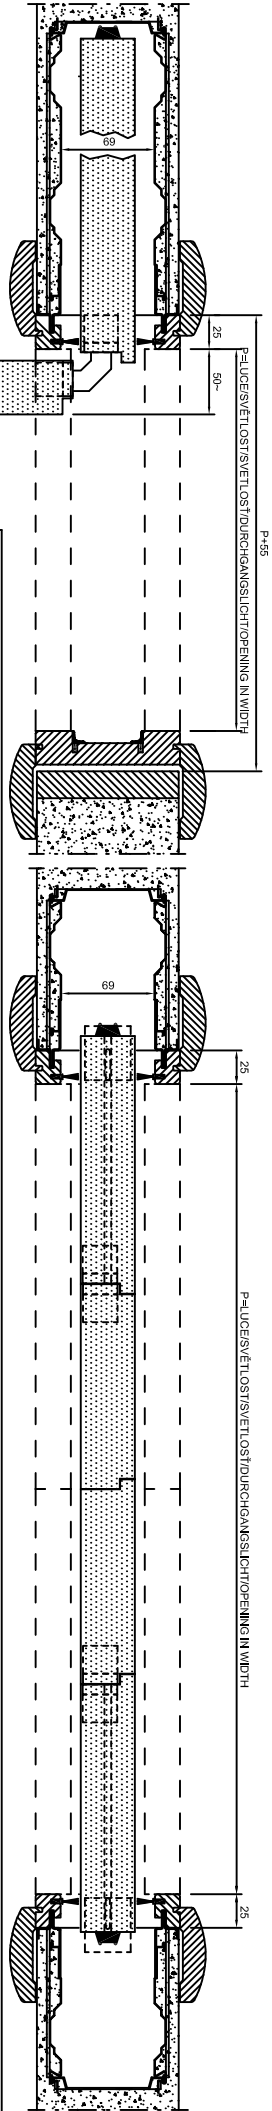


STIPITI - ZÁRUBNĚ - ZARUBNE - TÜRPÖSTEN - END POSTS



P x T	A		B		C		D	
	N°	N° mm	N°	N° mm	N°	N° mm	N°	N° mm
600x2000	1	2050	1	595	1	595		
600x2100	1	2150	1	595	1	595		
800x2000	1	2050	1	795	1	795		
800x2100	1	2150	1	795	1	795		
1000x2000	1	2050	1	985	1	985		
1000x2100	1	2150	1	985	1	985		
1200x2000	1	2050	1	1195	1	1195		
1200x2100	1	2150	1	1195	1	1195		

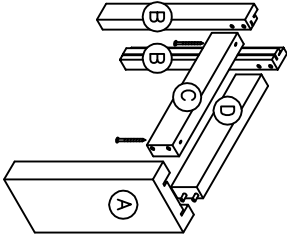




P x T	A		B		C		D	
	N°	N° mm	N°	N° mm	N°	N° mm	N°	N° mm
1200x2000	-	2050	1	1200	1	1200		
1200x2100	-	2150	1	1200	1	1200		
1600x2000	-	2050	1	1600	1	1600		
1600x2100	-	2150	1	1600	1	1600		
2000x2000	-	2050	1	2000	1	2000		
2000x2100	-	2150	1	2000	1	2000		
2400x2000	-	2050	1	2400	1	2400		
2400x2100	-	2150	1	2400	1	2400		

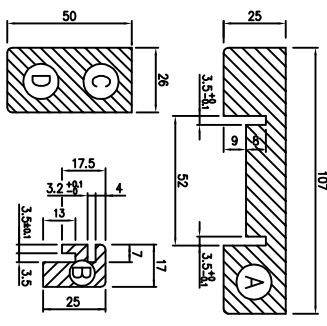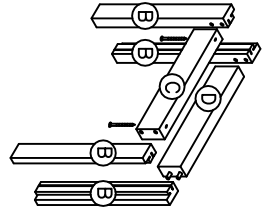

DIMENSIONI PANNELLO - ROZMĚRY PANELU - ROZMERY PANELU - TÜRMASSE - DOOR DIMENSIONS

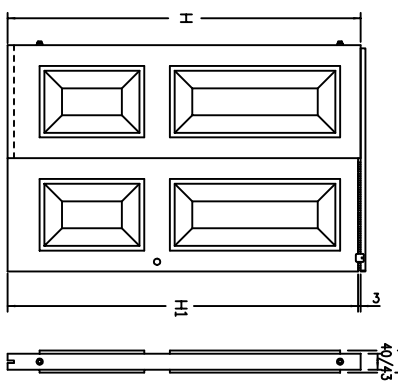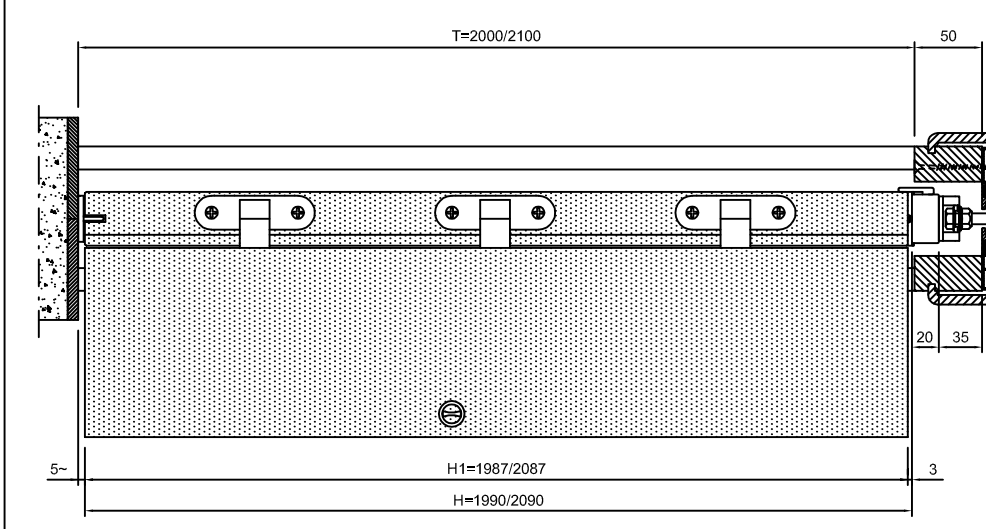

P x T	N°	L x H		N°	L1 x H1	
		L	H		L1	H1
600x2000	1	340	1990	1	300	1987
600x2100	1	440	2090	1	400	2087
800x2000	1	440	1990	1	400	1987
800x2100	1	540	2090	1	500	2087
1000x2000	1	540	1990	1	500	1987
1000x2100	1	640	2090	1	600	2087
1200x2000	1	640	1990	1	600	1987
1200x2100	1	740	2090	1	700	2087

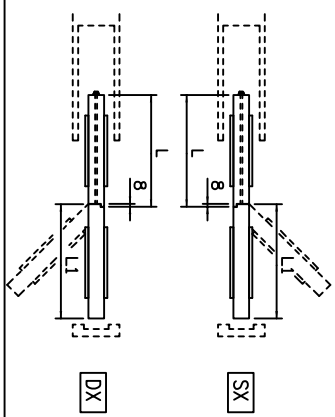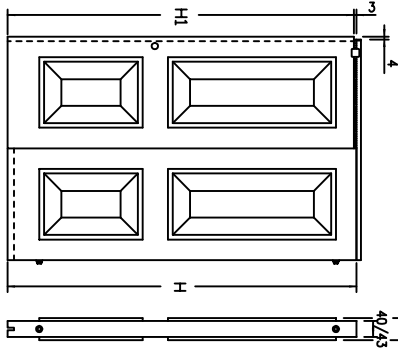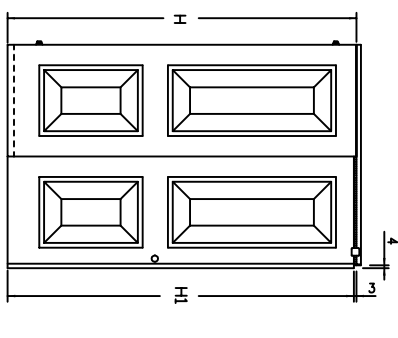

P x T	N°	L x H		N°	L1 x H1	
		L	H		L1	H1
1200x2000	2	340	1990	2	300	1987
1200x2100	2	440	2090	2	400	2087
1600x2000	2	440	1990	2	400	1987
1600x2100	2	540	2090	2	500	2087
2000x2000	2	540	1990	2	500	1987
2000x2100	2	640	2090	2	600	2087
2400x2000	2	640	1990	2	600	1987
2400x2100	2	740	2090	2	700	2087

